


← LEVEL →

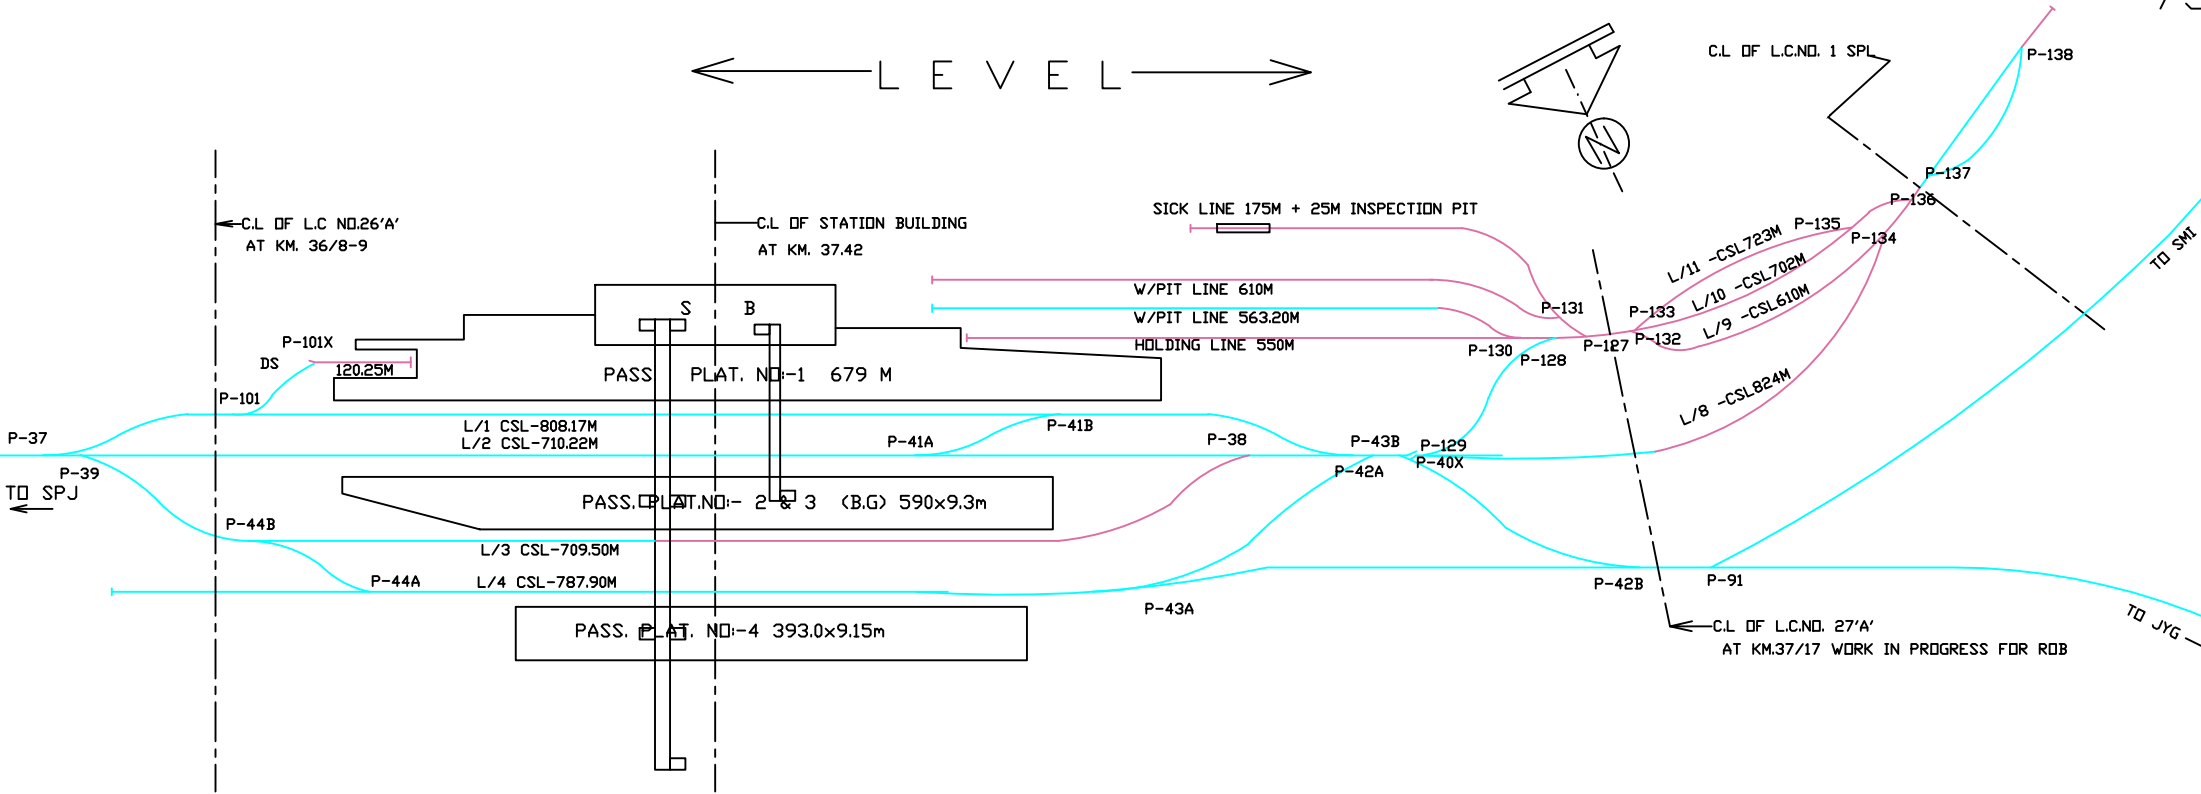

RAIL		SLEEPER		POINT & XING	
TYPE	SHOWN	TYPE	DENSITY	NO.	TYPE
52KG		PSC(B.G.)	M+7	(P-36 TO 39, 41A, 41B)	1 IN 12 W/LAYOUT
90R				(P-42A, 42B, 43A, 43B, 44A, 44B & 39)	1 IN 12 PSC
				(127, 128, 129 & 132)	1 IN 8.5 PSC L/OUT
				REST	1 IN 8.5 W/LAYOUT

E.C. RAILWAY
 SAMASTPUR DIVISION
 SEC. DBG-JYG
 YARD PLAN OF
DARBHANGA STATION
 CORRECTED UPTO 31.03.12
 NOT TO SCALE