

**MASAGRAM
(ER SER CONNECTION)**

**MASAGRAM
(ER SER CONNECTION)**

GATE PANEL
AT G.L.
6- SLIDES
SPARE: SL-6







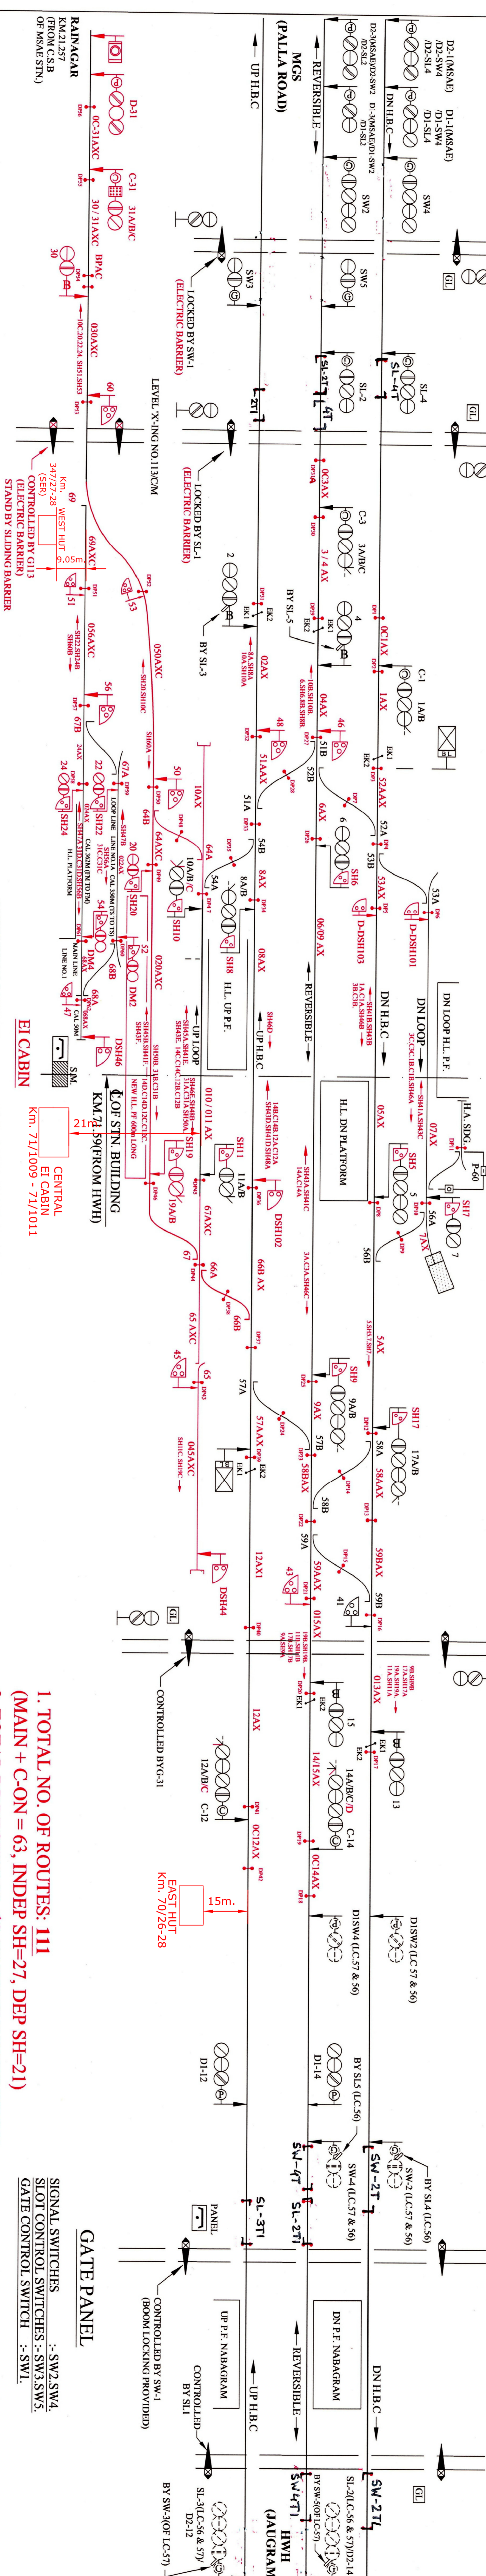

1. MAIN SIGNAL BUTTONS
2. ON SIGNAL BUTTONS
3. SHUNT SIGNAL BUTTON
4. POINT CONTROL BUTTONS
5. CH CONTROL BUTTONS
6. CH CONTROL BUTTONS
1. TOTAL NO. OF ROUTES: 111
(MAIN + C-ON = 63, INDEP SH=27, DEP SH=21)
2. TOTAL DP REQUIRED: 63 (IF SINGLE DETECTION
TAKEN)
3. TOTAL TRACK SEC: 49
[STRAIGHT SECTION: 30, POINT ZONE TRACK SEC: 19]

GATE PANEL
SIGNAL SWITCHES: SW-2, SW-4
SLIP CONTROL SWITCHES: SW-3, SW-5
GATE CONTROL SWITCH: SW-1

CONSIDER INCL. ONLY STN SEG