

RANGPO YARD

Legend

T14-P2-43906

CL OF PROPOSED YARD



Google Earth


Image © 2020 Maxar Technologies
© 2020 Google



200 m

RANGPO YARD

TENDER PURPOSE ONLY

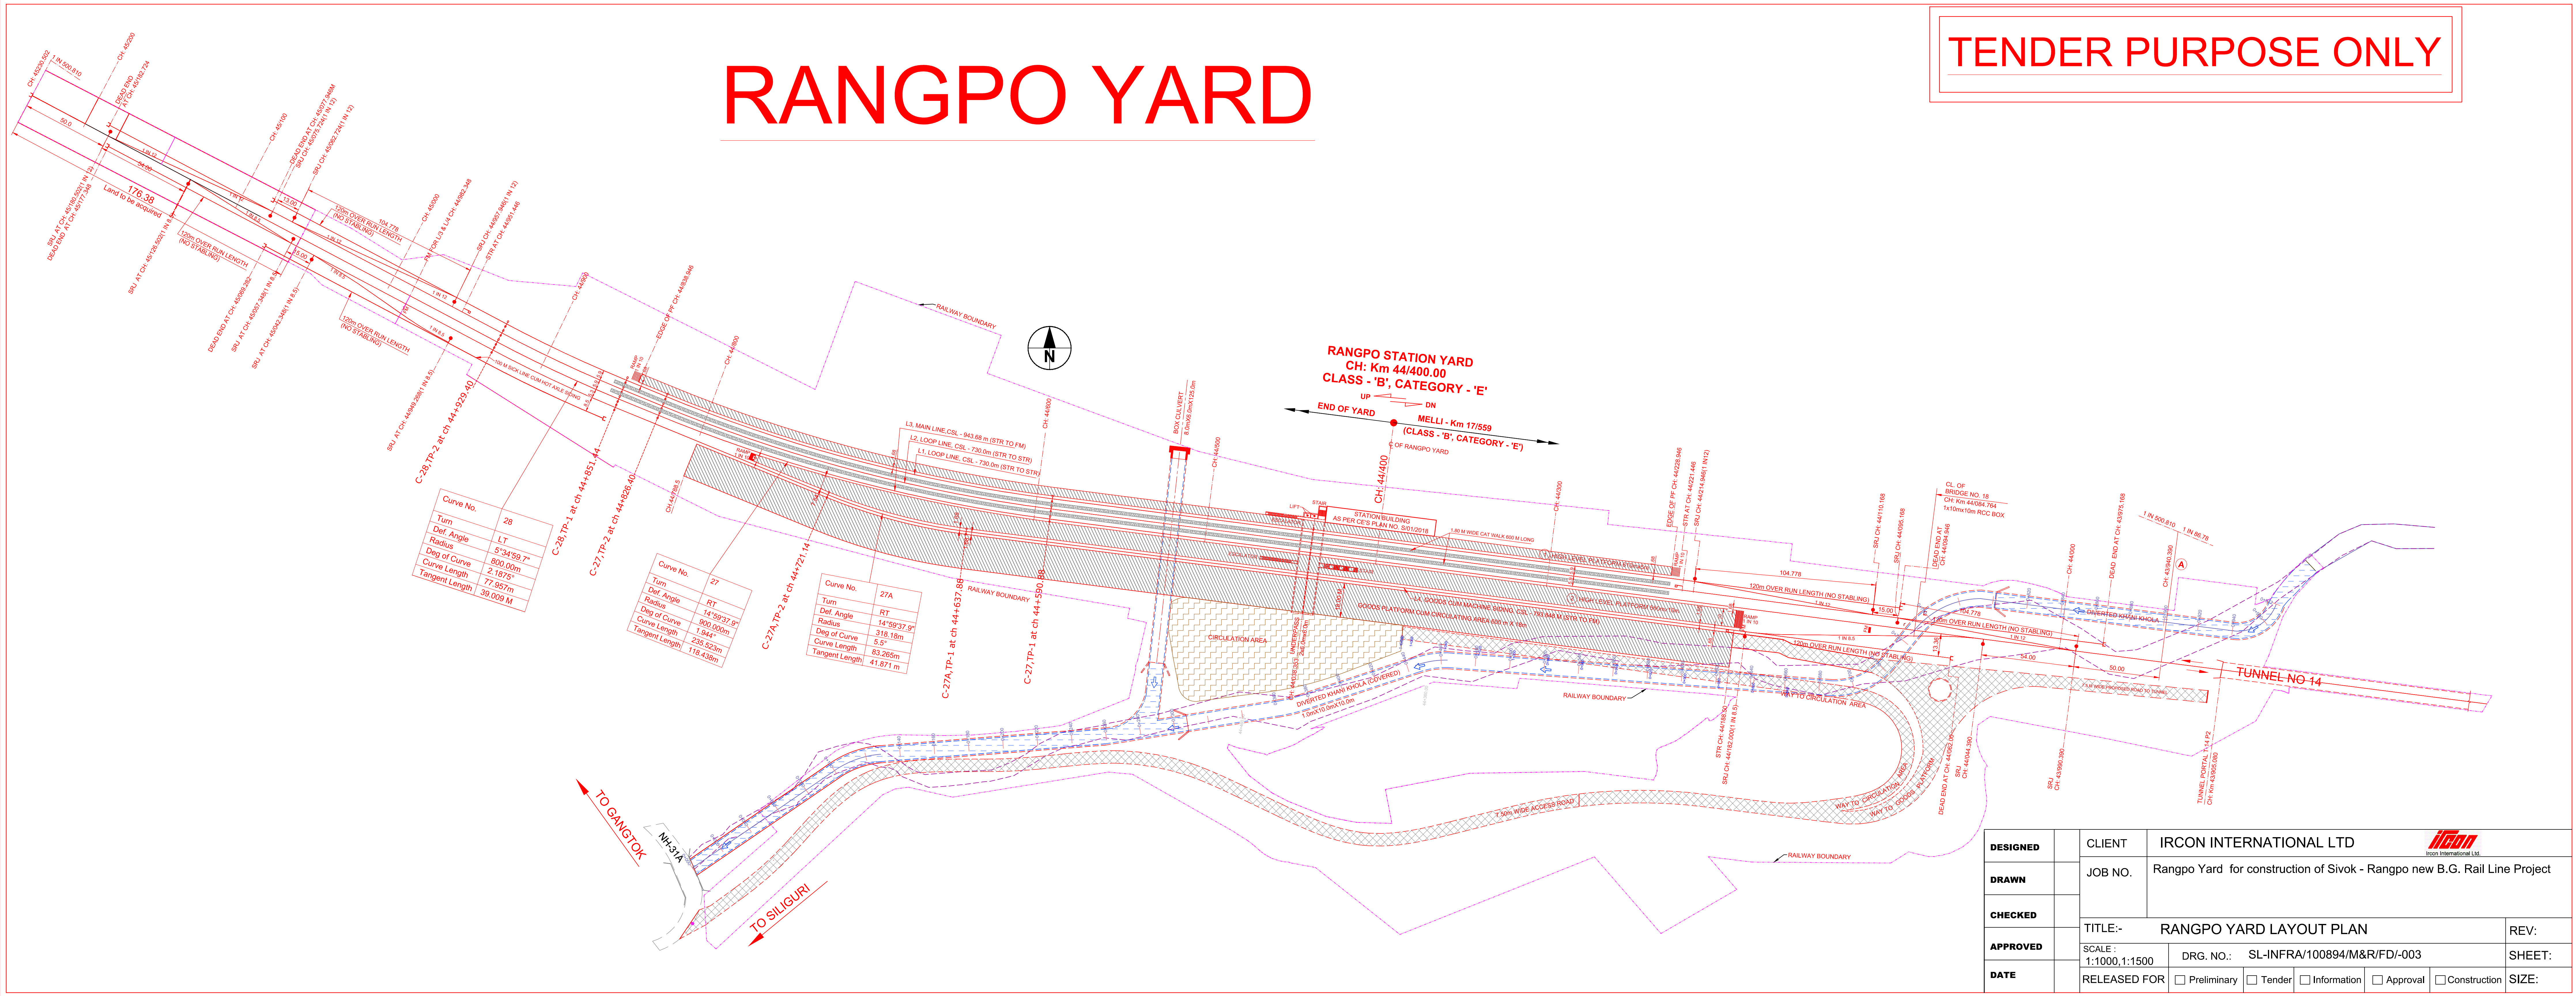

DESIGNED	CLIENT	IRCON INTERNATIONAL LTD 	
DRAWN	JOB NO.	Rangpo Yard for construction of Sivok - Rangpo new B.G. Rail Line Project	
CHECKED	TITLE:- RANGPO YARD LAYOUT PLAN		
APPROVED	SCALE:	DRG. NO.:	REV:
DATE	1:1000, 1:1500	SL-INFRA/100894/M&R/FD/003	SHEET:
	RELEASED FOR	<input type="checkbox"/> Preliminary <input type="checkbox"/> Tender <input type="checkbox"/> Information <input type="checkbox"/> Approval <input type="checkbox"/> Construction	SIZE: