


TYPICAL CROSS SECTION OF RANGPO YARD

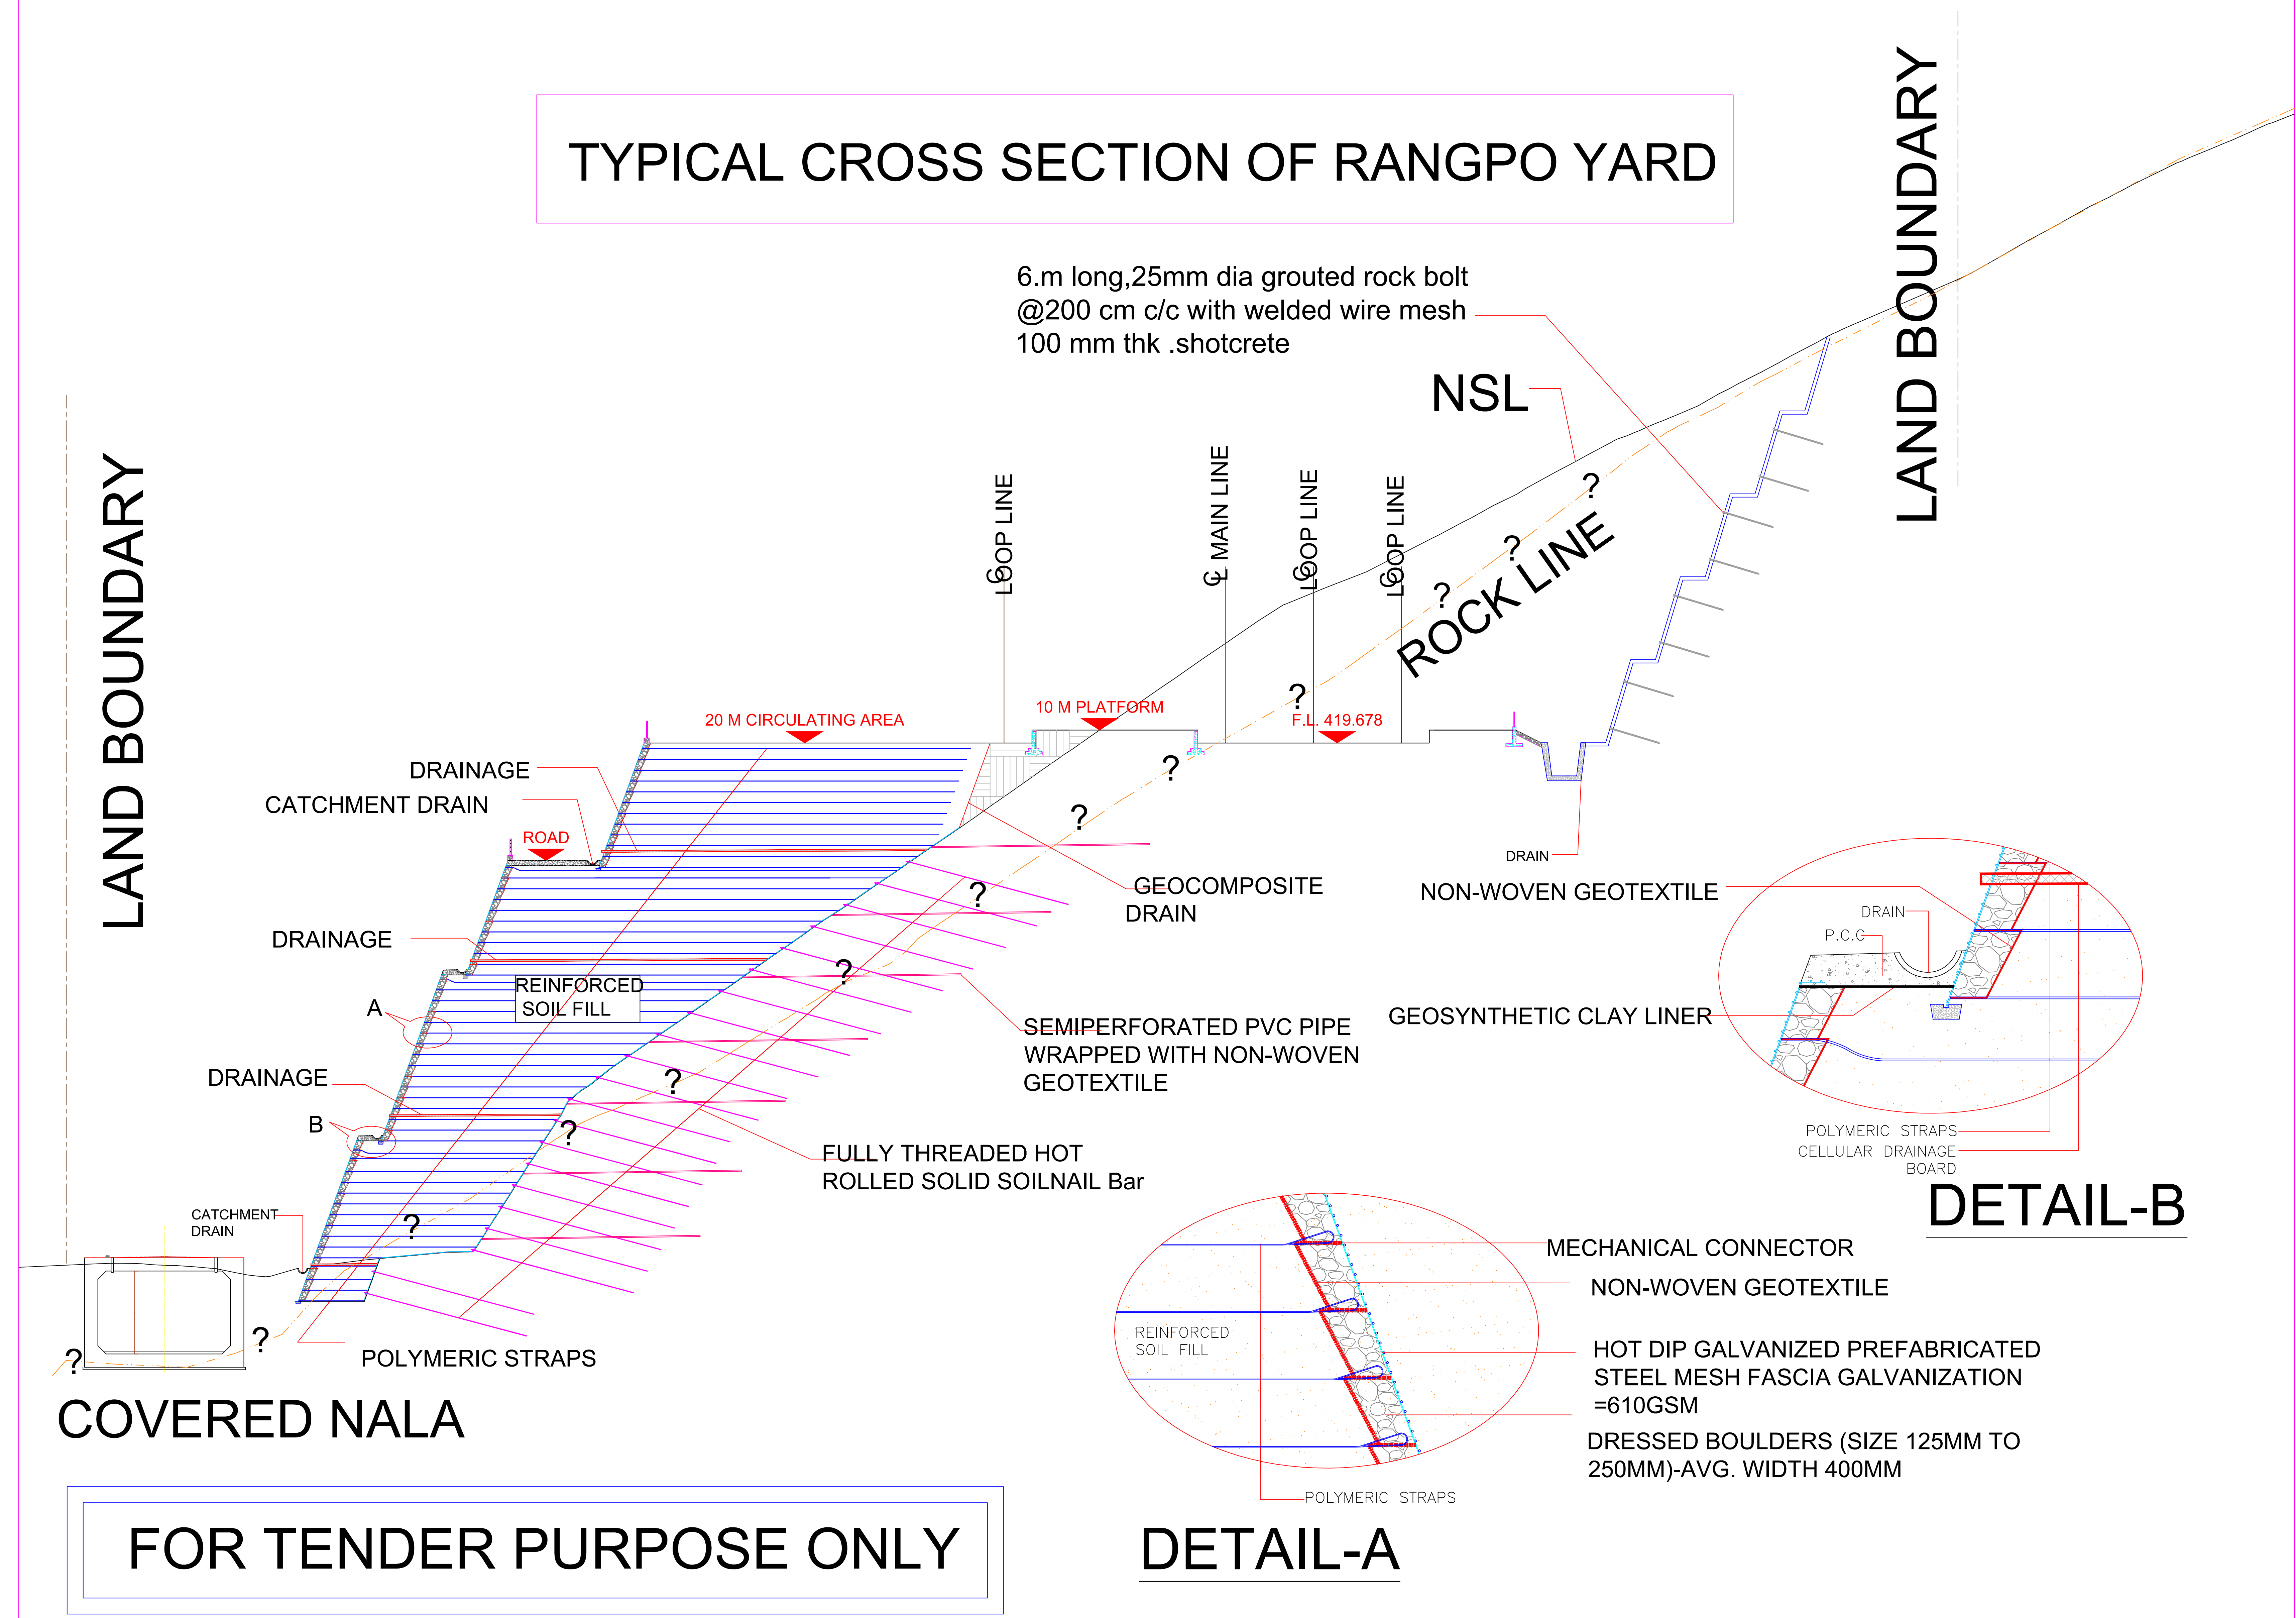


COVERED NALA

FOR TENDER PURPOSE ONLY


DESIGNED		CLIENT	IRCON INTERNATIONAL LTD					
DRAWN		JOB NO.	Rangpo Yard for construction of Sivok - Rangpo new B.G. Rail Line Project					
CHECKED								
APPROVED		TITLE:-	TYPICAL CROSS SECTION OF RANGPO YARD				REV:	
DATE		SCALE :	1:1000,1:1500	DRG. NO.:	SL-INFRA/100894/M&R/FD/-003		SHEET:	
		RELEASED FOR	<input type="checkbox"/> Preliminary	<input type="checkbox"/> Tender	<input type="checkbox"/> Information	<input type="checkbox"/> Approval	<input type="checkbox"/> Construction	SIZE:


DEEPEST CUTTING IN RANGPO YARD

HEIGHT OF CUTTING 29 Mtr

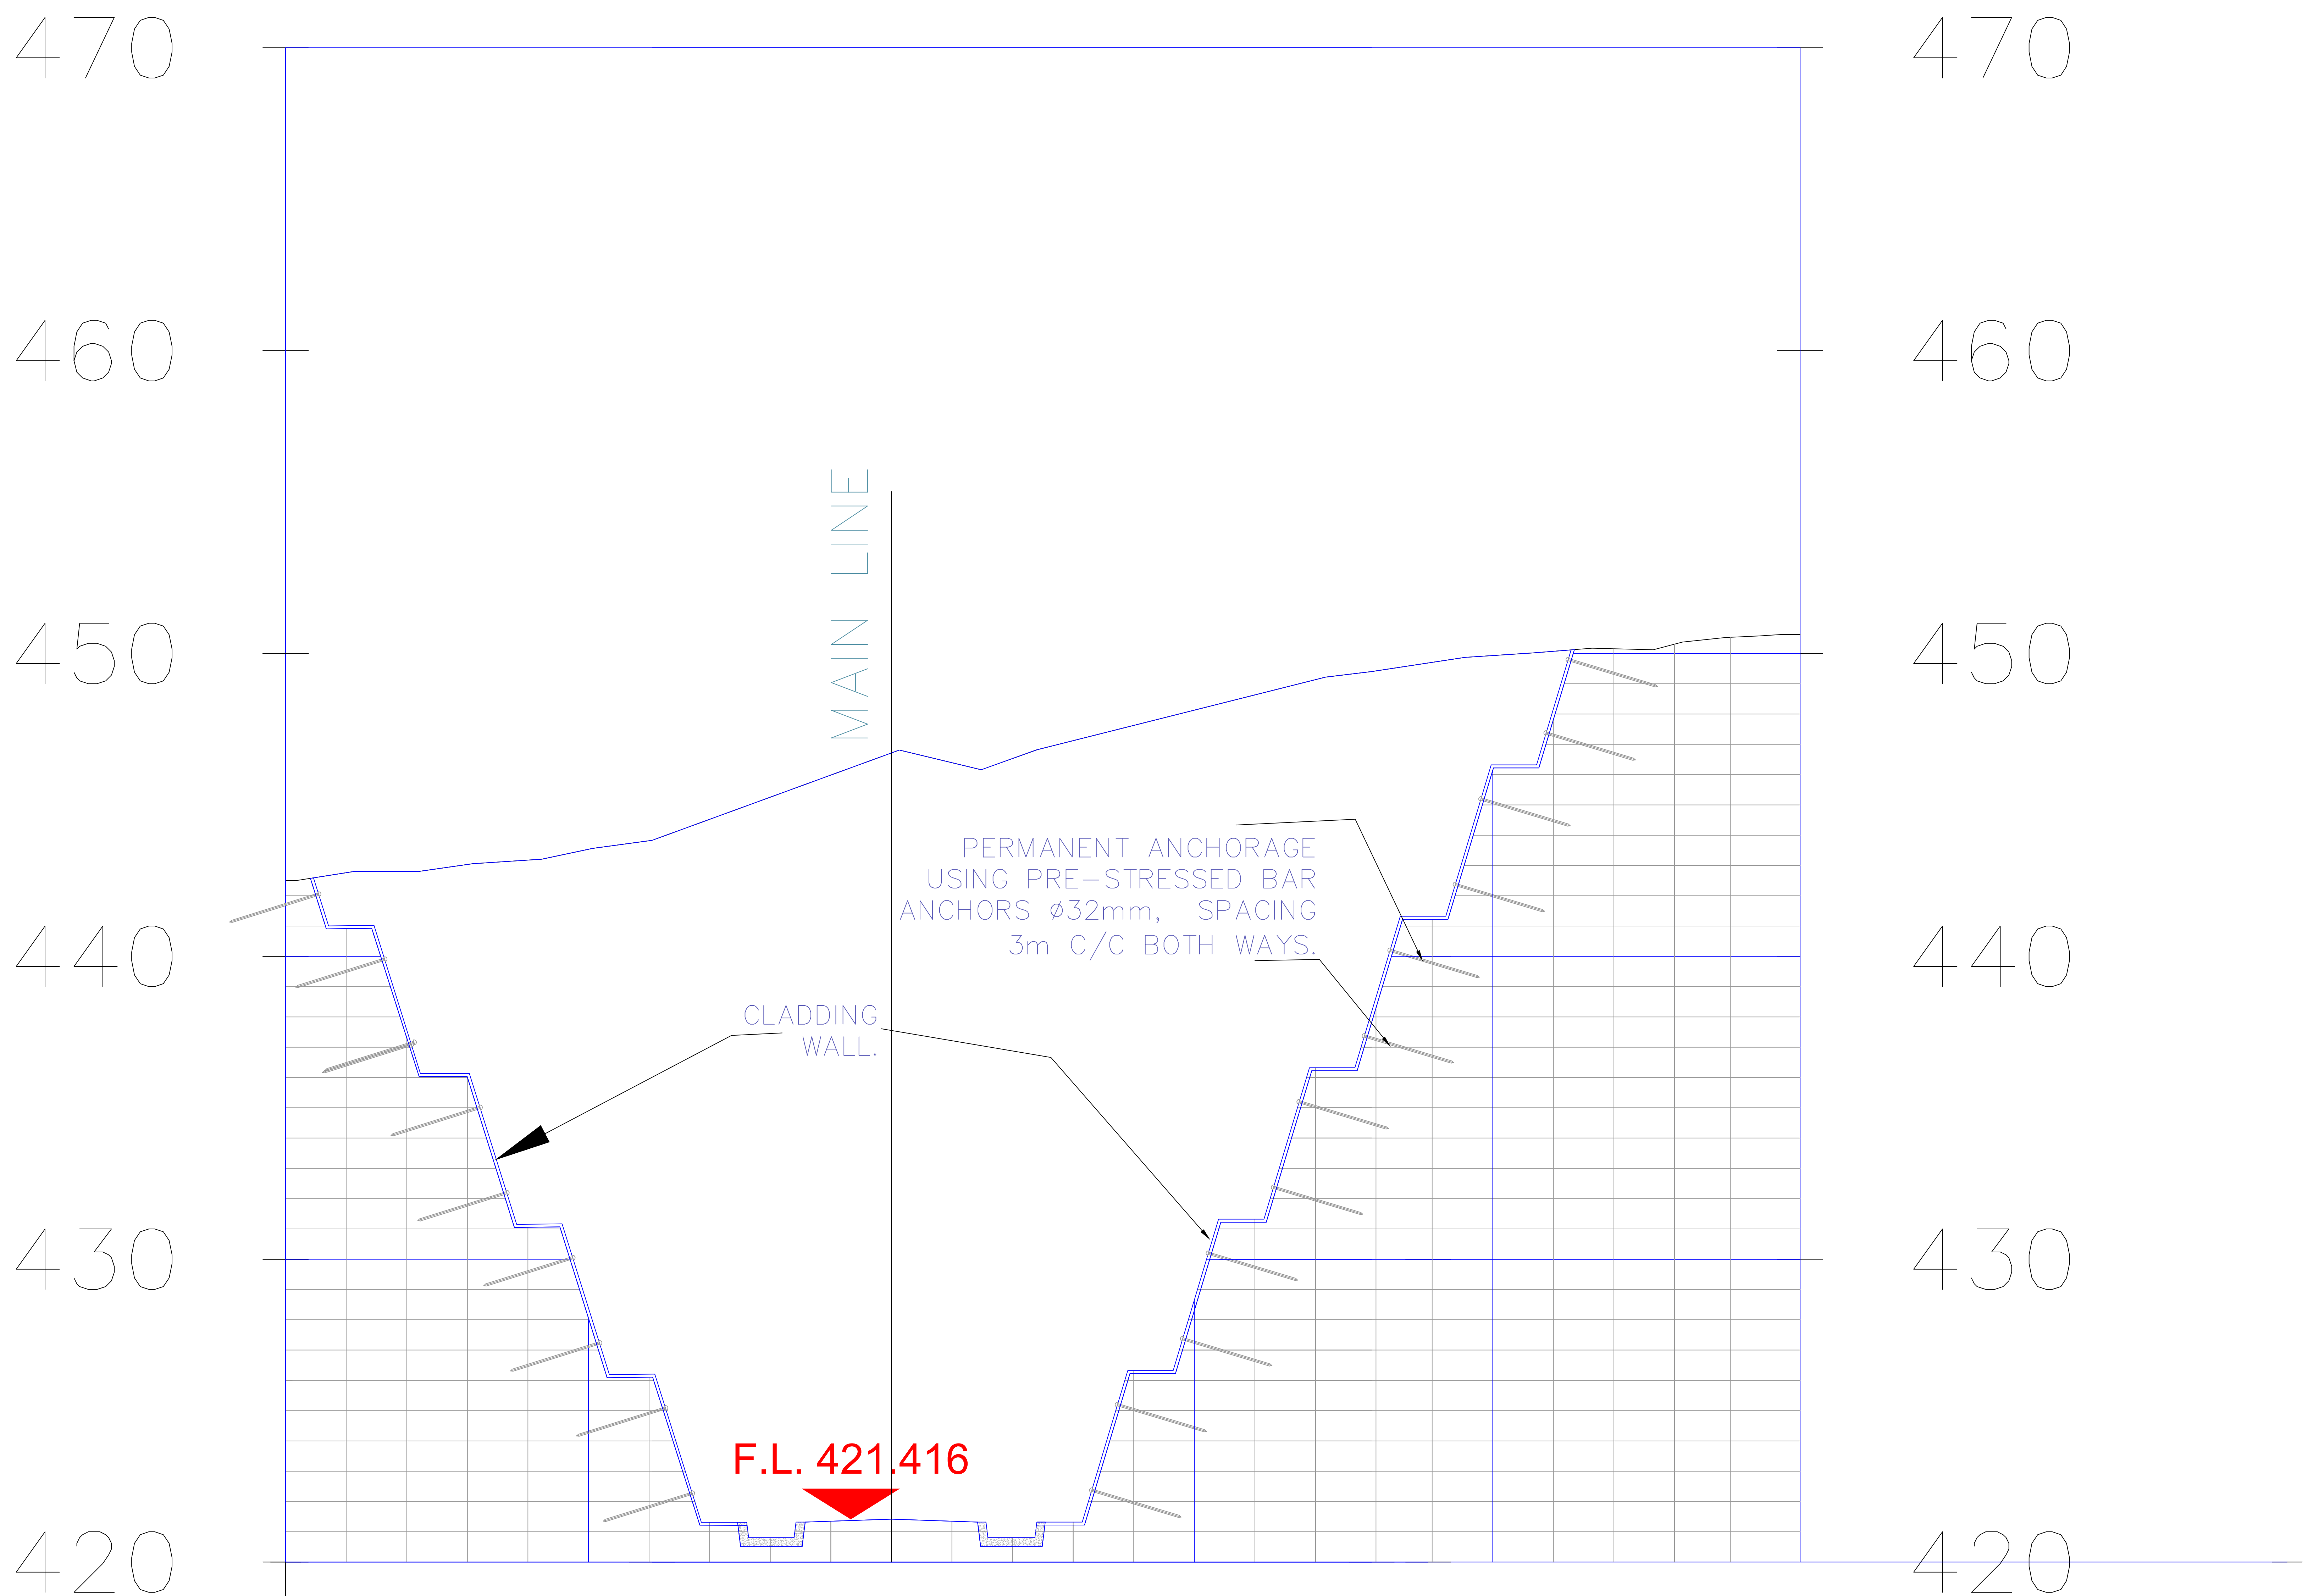

FOR TENDER PURPOSE ONLY

DESIGNED		CLIENT	IRCON INTERNATIONAL LTD				 <small>Ircan International Ltd.</small>
DRAWN		JOB NO.	Rangpo Yard for construction of Sivok - Rangpo new B.G. Rail Line Project				
CHECKED		TITLE: - DEEPEST CUTTING SECTION					REV:
APPROVED		SCALE : 1:1000, 1:1500	DRG. NO.: SL-INFRA/100894/M&R/FD/-003			SHEET:	
DATE		RELEASED FOR	<input type="checkbox"/> Preliminary	<input type="checkbox"/> Tender	<input type="checkbox"/> Information	<input type="checkbox"/> Approval	<input type="checkbox"/> Construction
							SIZE:

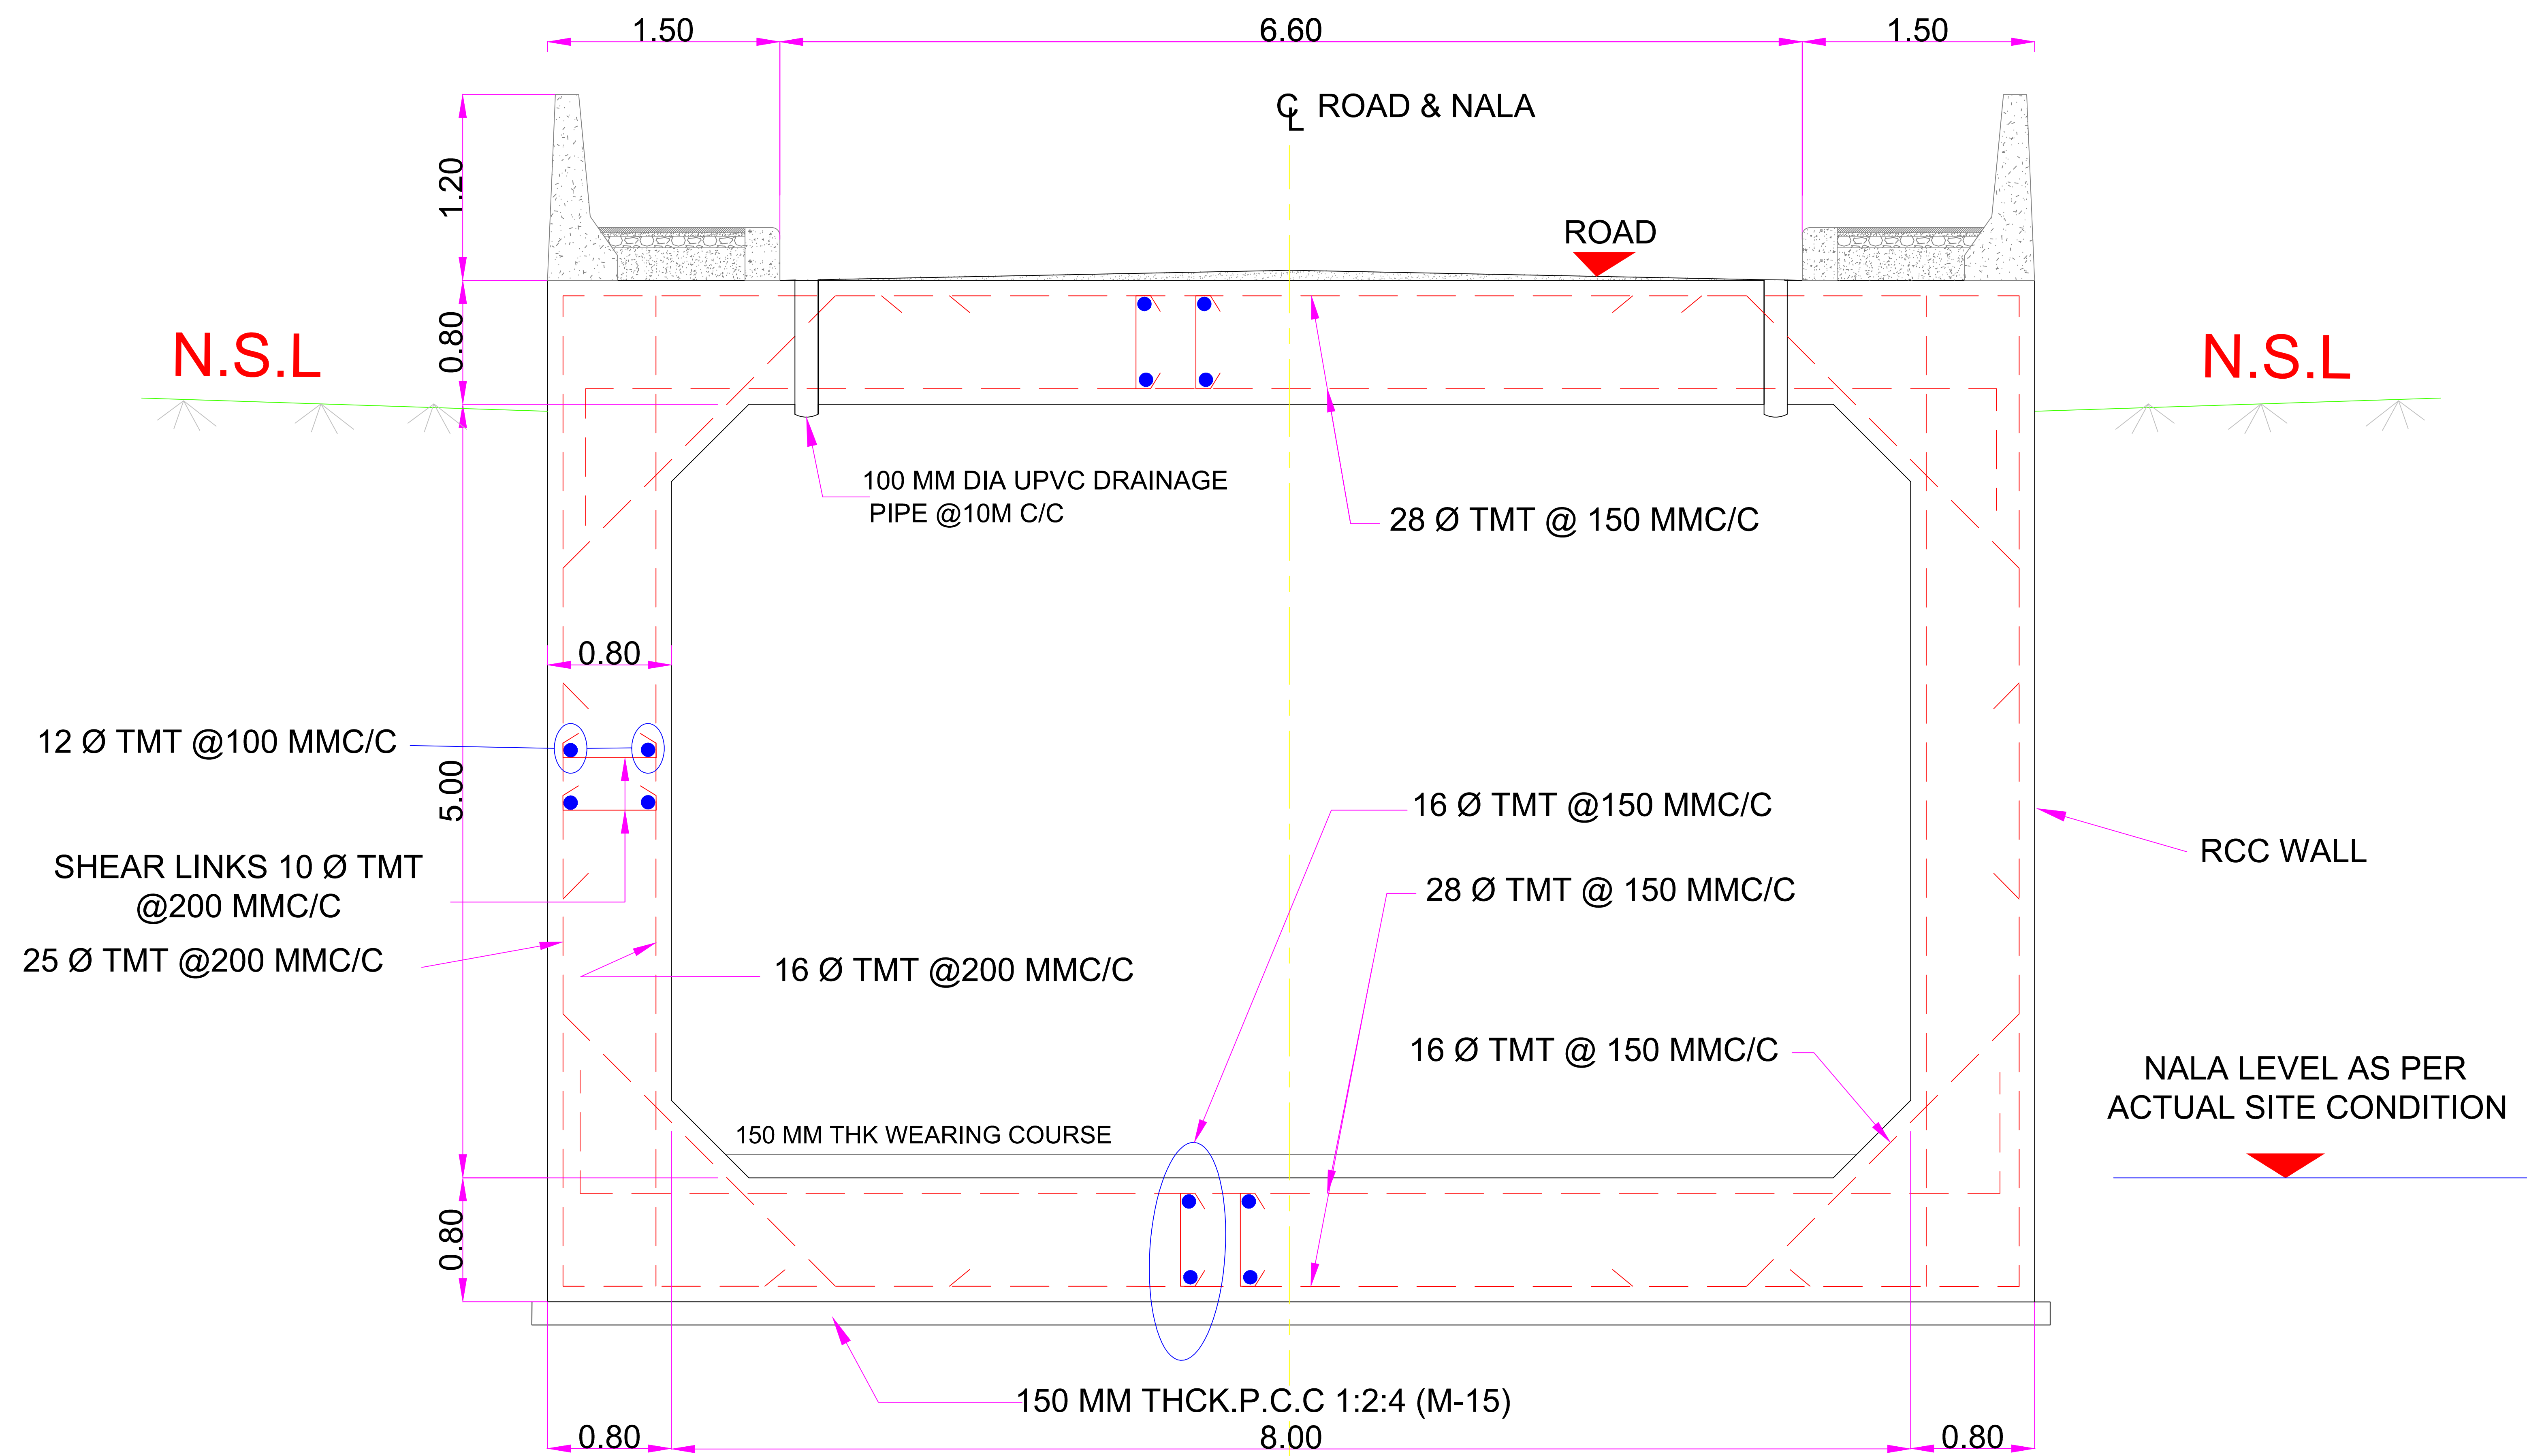

TYPICAL CROSS SECTION OF ROAD & NALA

FOR TENDER PURPOSE ONLY

DESIGNED		CLIENT	IRCON INTERNATIONAL LTD					
		JOB NO.	Rangpo Yard for construction of Sivok - Rangpo new B.G. Rail Line Project					
DRAWN								
CHECKED								
APPROVED		TITLE:- COVERED NALA			REV:			
		SCALE : 1:1000,1:1500	DRG. NO.: SL-INFRA/100894/M&R/FD/-003		SHEET:			
DATE		RELEASED FOR	<input type="checkbox"/> Preliminary	<input type="checkbox"/> Tender	<input type="checkbox"/> Information	<input type="checkbox"/> Approval	<input type="checkbox"/> Construction	SIZE: